




LEGEND	
[Red line]	NO ACCESS
[Green line]	RIGHT-OF-WAY ONLY ACCESS
[Blue line]	NORMAL ACCESS
[Yellow line]	BRIDGE
[Orange line]	PROPERTY BOUNDARY LINE
[Dashed line]	SHOULDER
[Dotted line]	THROUGH LANE
[Red line with X]	SHOULDER
[Red line with X]	ACCESS REMOVED

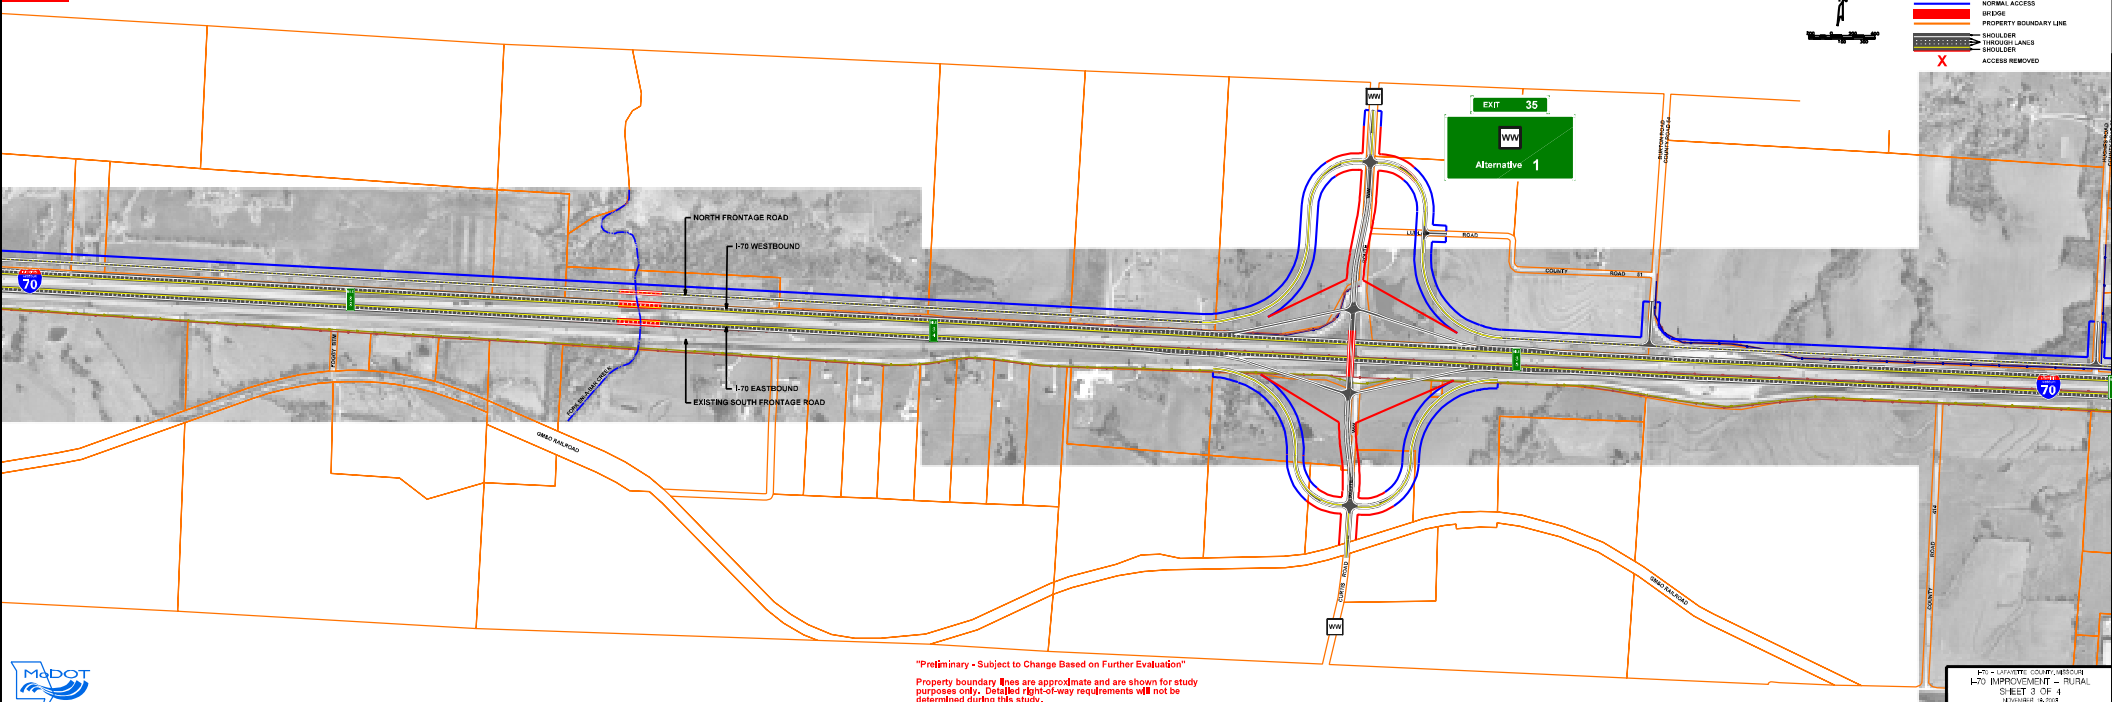

"Preliminary - Subject to Change Based on Further Evaluation"
Property boundary lines are approximate and are shown for study purposes only. Detailed right-of-way requirements will not be determined during this study.

Aerial Photographs from November 2000

