


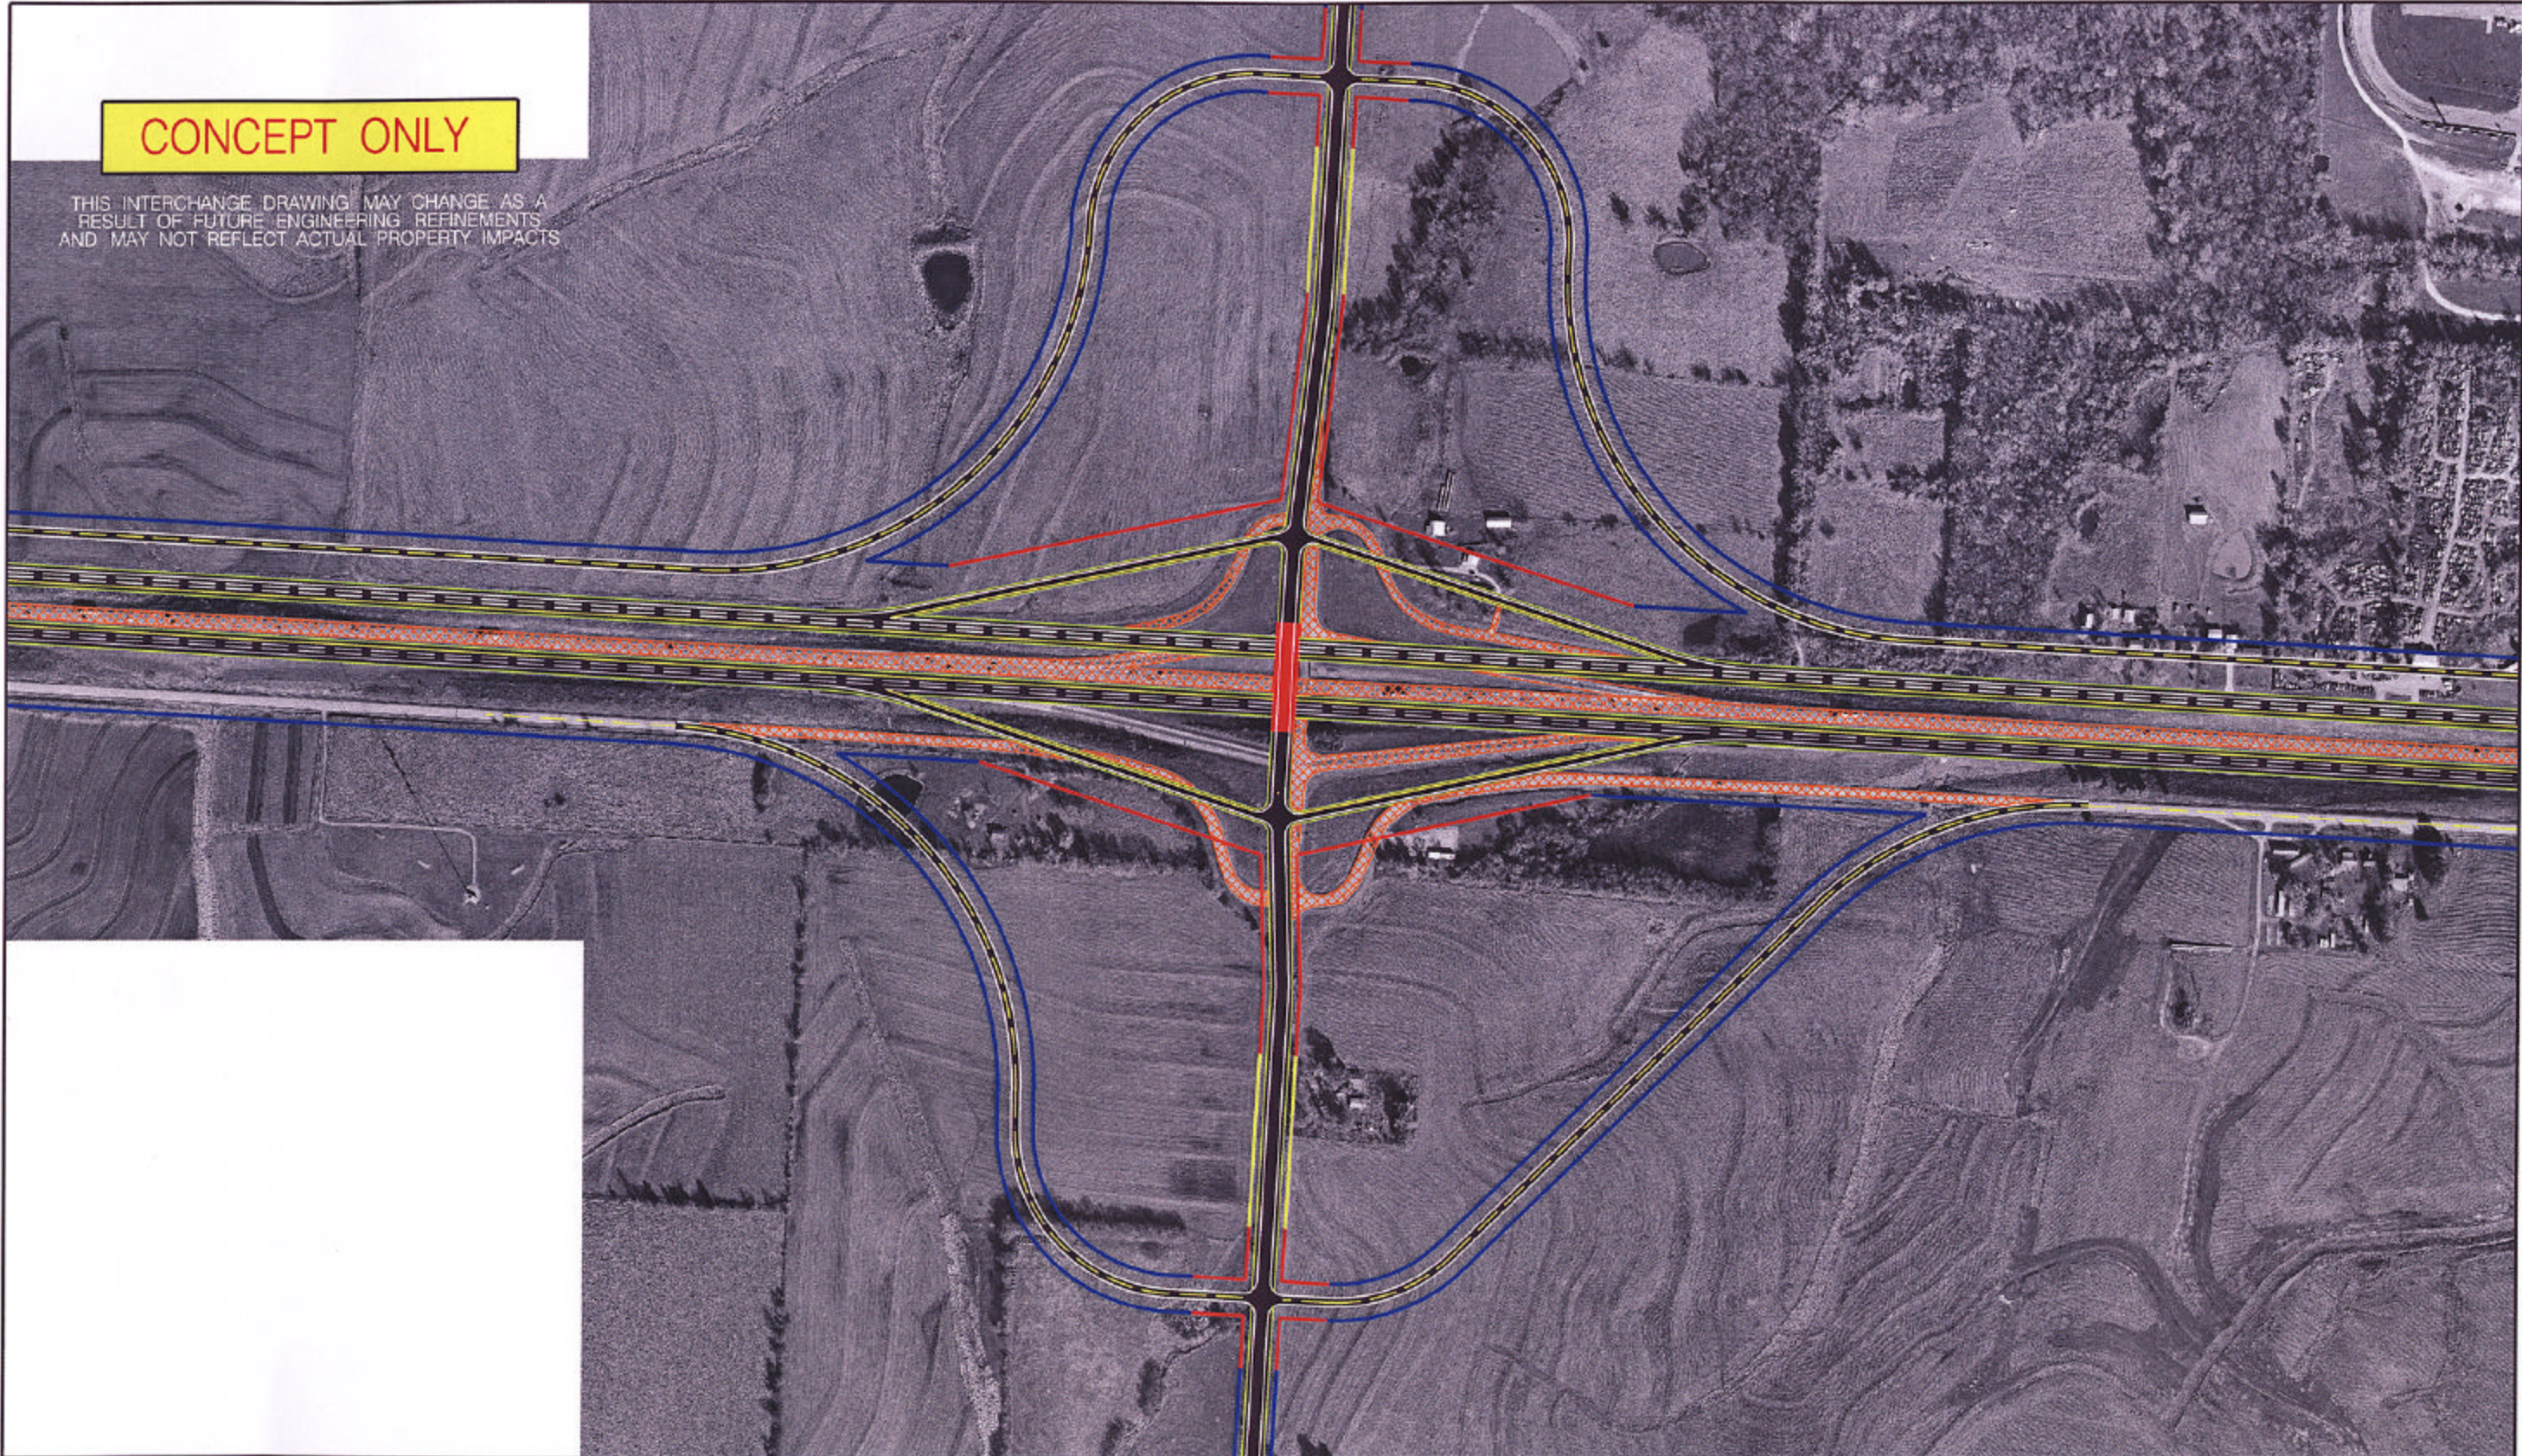


 























 












 


CONCEPT ONLY

THIS INTERCHANGE DRAWING MAY CHANGE AS A RESULT OF FUTURE ENGINEERING REFINEMENTS AND MAY NOT REFLECT ACTUAL PROPERTY IMPACTS



 	 	<p>LEGEND</p> <table border="0"> <tr> <td></td> <td>Access Controlled Right-Of-Way</td> <td></td> <td>New Pavement on Existing Pavement Location</td> <td></td> <td>New Pavement</td> </tr> <tr> <td></td> <td>Limited Access Right-Of-Way</td> <td></td> <td>Wetland</td> <td></td> <td>Parks</td> </tr> <tr> <td></td> <td>Normal Access Right-Of-Way</td> <td></td> <td>Utilities</td> <td></td> <td>School</td> </tr> <tr> <td></td> <td>Existing Property Lines</td> <td></td> <td>Historical Sites</td> <td></td> <td></td> </tr> <tr> <td></td> <td>Overpass</td> <td></td> <td></td> <td></td> <td></td> </tr> <tr> <td></td> <td>Pavement Utilization</td> <td></td> <td></td> <td></td> <td></td> </tr> </table>		Access Controlled Right-Of-Way		New Pavement on Existing Pavement Location		New Pavement		Limited Access Right-Of-Way		Wetland		Parks		Normal Access Right-Of-Way		Utilities		School		Existing Property Lines		Historical Sites				Overpass						Pavement Utilization					<p>TITLE</p> <p>Odessa Interchange Route M/O</p>	<p>SHEET</p>
	Access Controlled Right-Of-Way		New Pavement on Existing Pavement Location		New Pavement																																			
	Limited Access Right-Of-Way		Wetland		Parks																																			
	Normal Access Right-Of-Way		Utilities		School																																			
	Existing Property Lines		Historical Sites																																					
	Overpass																																							
	Pavement Utilization																																							