
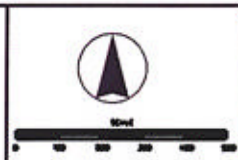


CONCEPT ONLY

THIS INTERCHANGE DRAWING MAY CHANGE AS A RESULT OF FUTURE ENGINEERING REFINEMENTS AND MAY NOT REFLECT ACTUAL PROPERTY IMPACTS.

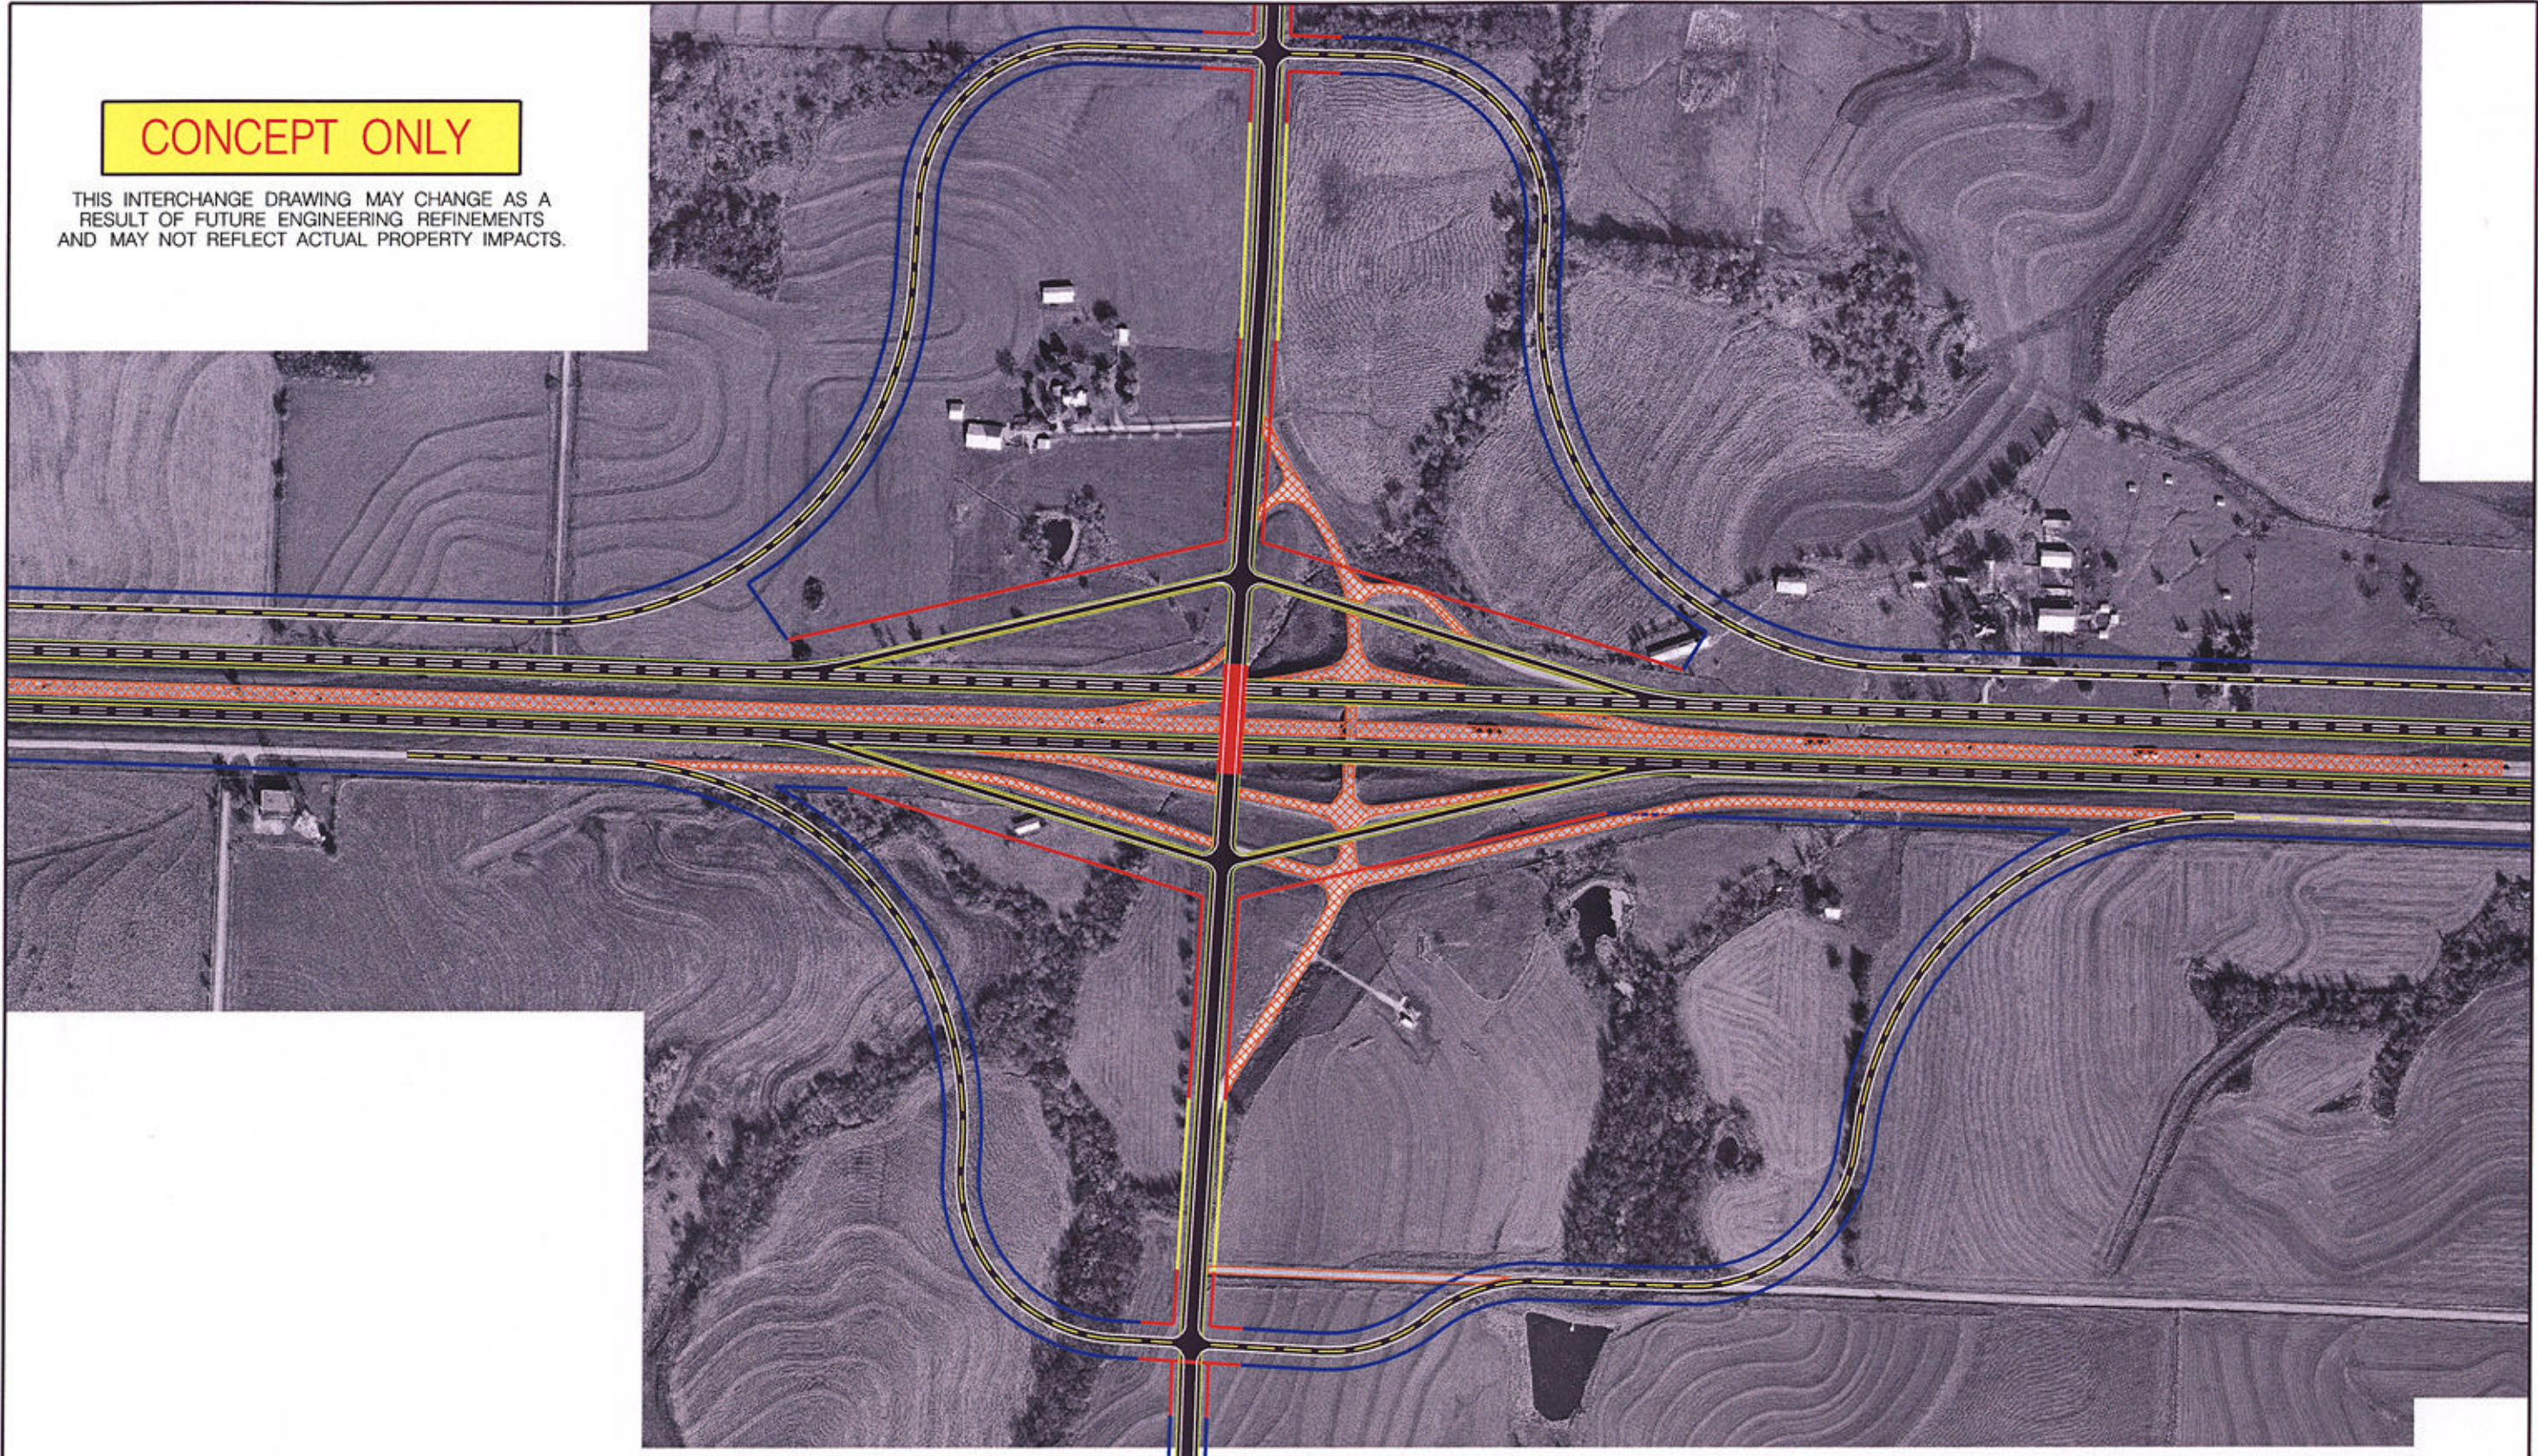

LEGEND	
	Access Controlled Right-Of-Way
	Limited Access Right-Of-Way
	Normal Access Right-Of-Way
	Existing Property Lines
	Overpass
	Pavement Obliteration
	Wetland
	Parks
	Utilities
	School
	Historical Sites
	New Pavement on Existing Pavement Location
	New Pavement

TITLE
**Aullville Interchange
 Route T**

SHEET