
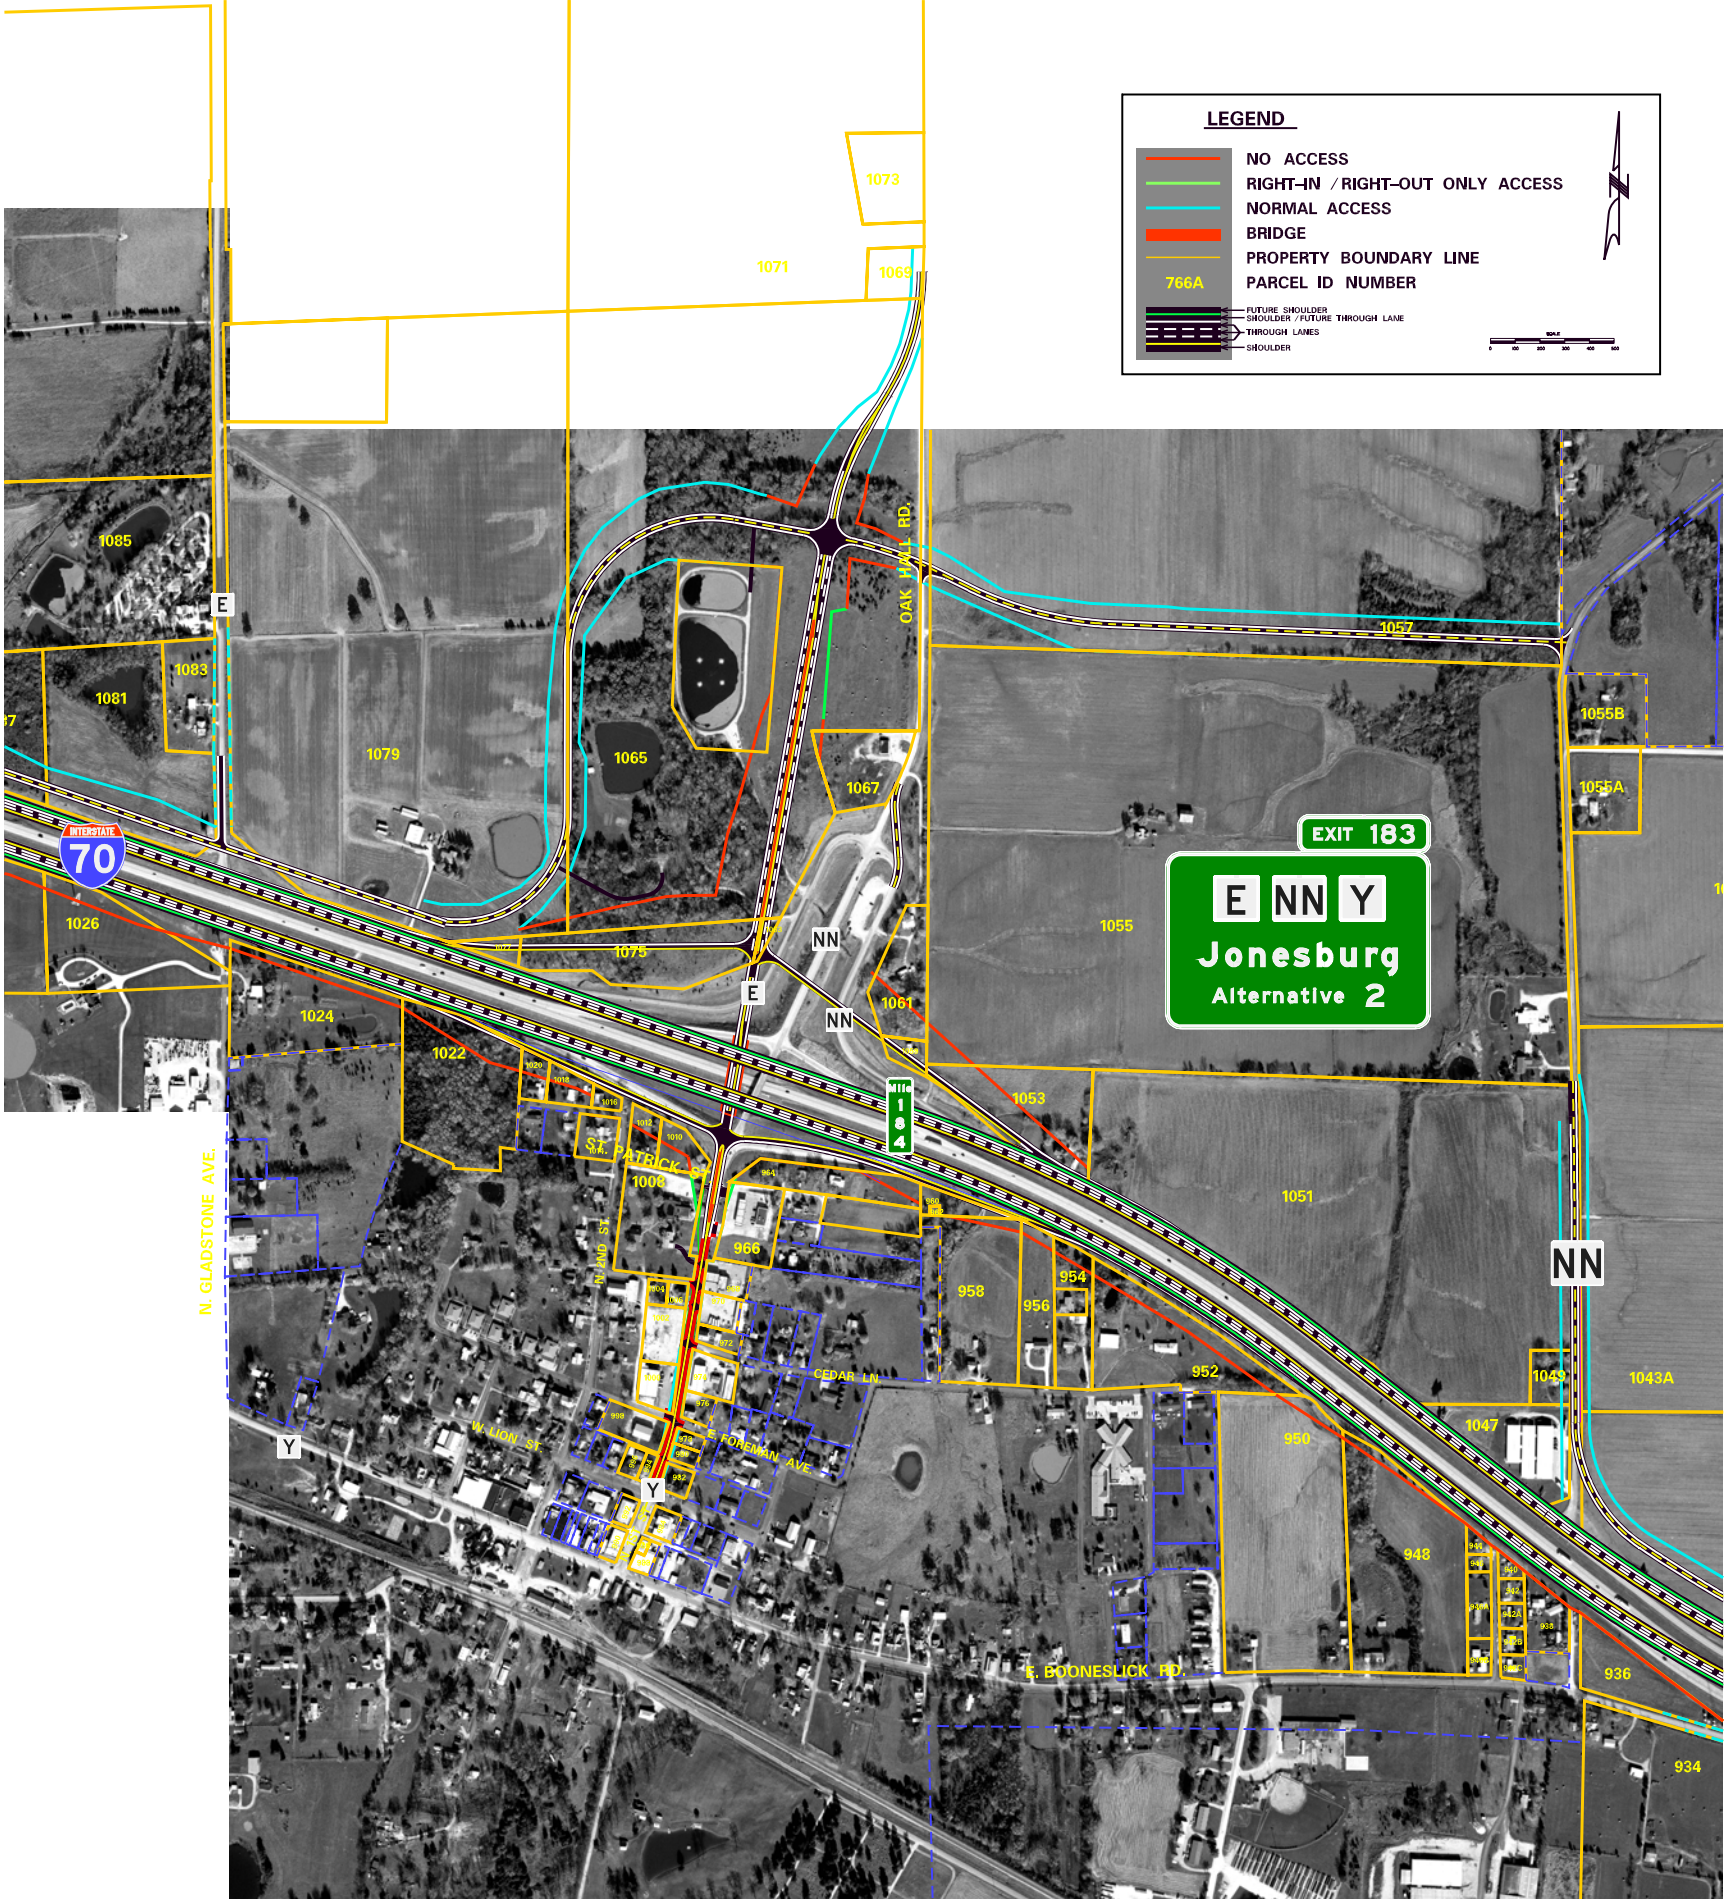


**LEGEND**

- NO ACCESS
- RIGHT-IN / RIGHT-OUT ONLY ACCESS
- NORMAL ACCESS
- BRIDGE
- PROPERTY BOUNDARY LINE
- 766A PARCEL ID NUMBER
- FUTURE SHOULDER
- SHOULDER - FUTURE THROUGH LANE
- THROUGH LANES
- SHOULDER

**PRELIMINARY – SUBJECT TO CHANGE BASED ON FURTHER EVALUATION**

**IMPROVE**



**SECOND TIER ENVIRONMENTAL  
IMPACT STUDY  
SECTION OF INDEPENDENT  
UTILITY NO. 7**

PROPERTY BOUNDARY LINES ARE APPROXIMATE AND ARE SHOWN FOR STUDY PURPOSES ONLY. PROPERTY ID NUMBERS ARE FOR REFERENCE ONLY. DETAILED RIGHT-OF-WAY REQUIREMENTS WILL NOT BE DETERMINED DURING THIS STUDY.