


LEGEND


- NO ACCESS
- RIGHT-IN / RIGHT-OUT ONLY ACCESS
- NORMAL ACCESS
- BRIDGE
- PROPERTY BOUNDARY LINE
- PARCEL ID NUMBER

FUTURE SHOULDER
 "SHOULDER" THROUGH LANE
 THROUGH LANE
 SHOULDER



PROPERTY BOUNDARY LINES ARE APPROXIMATE AND ARE SHOWN FOR STUDY PURPOSES ONLY. PROPERTY ID NUMBERS ARE FOR REFERENCE ONLY. DETAILED RIGHT-OF-WAY REQUIREMENTS WILL NOT BE DETERMINED DURING THIS STUDY.

PRELIMINARY – SUBJECT TO CHANGE BASED ON FURTHER EVALUATION

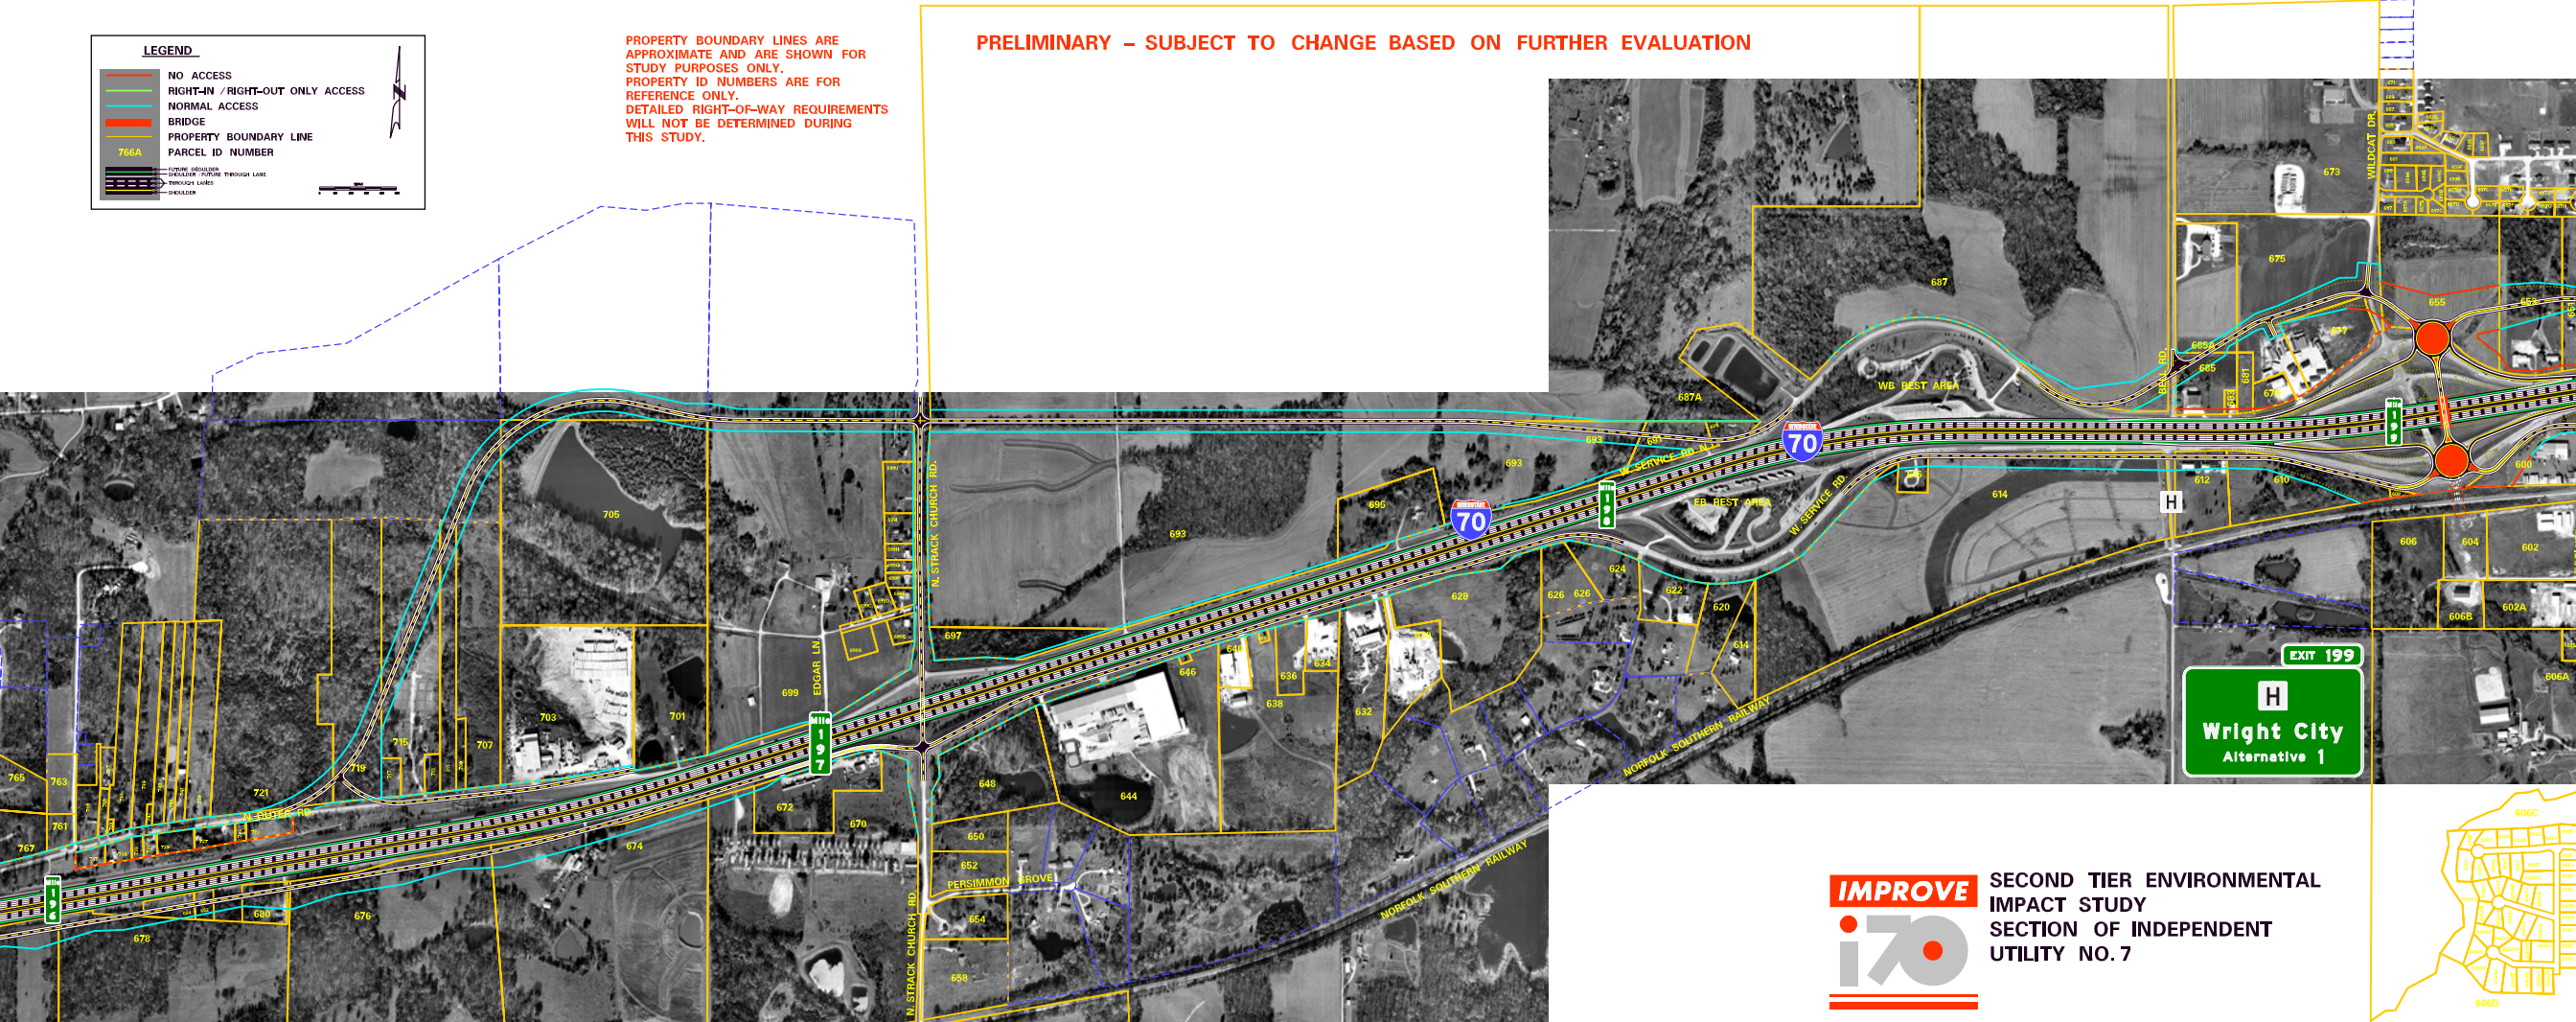

EXIT 199
H
Wright City
 Alternative 1



SECOND TIER ENVIRONMENTAL IMPACT STUDY SECTION OF INDEPENDENT UTILITY NO. 7

